

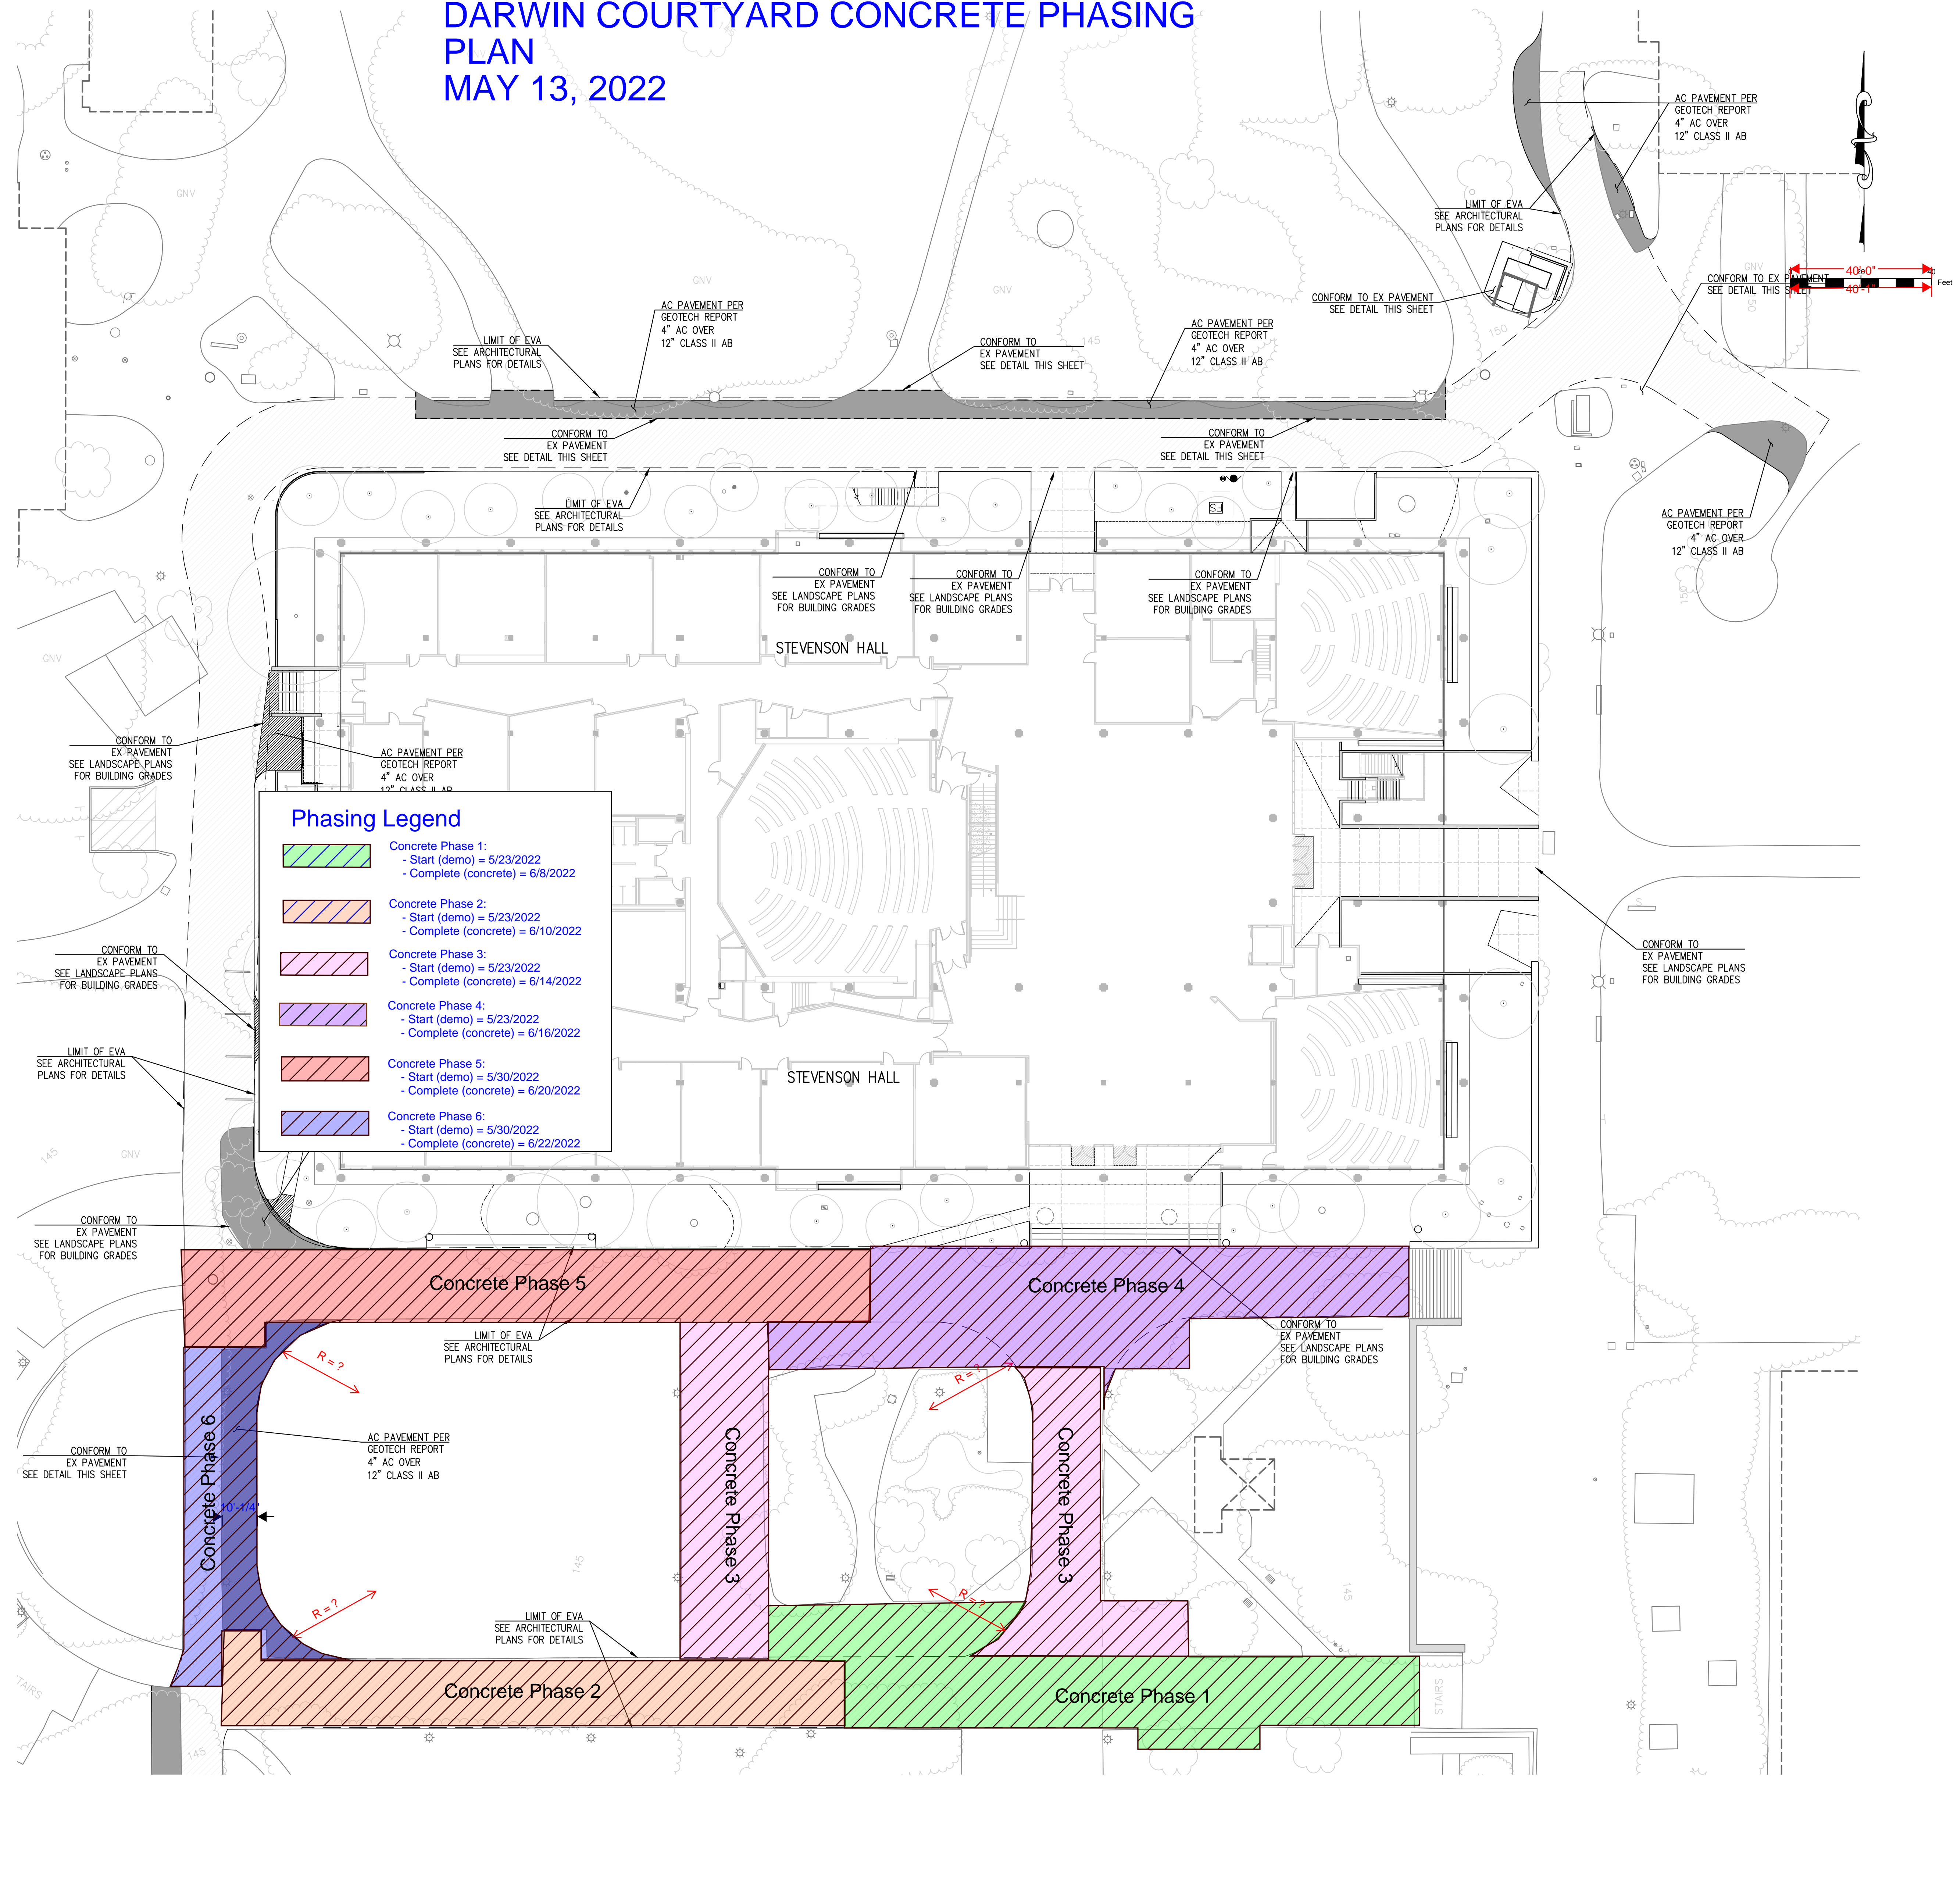


SSU STEVENSON HALL PROJECT DARWIN COURTYARD CONCRETE PHASING PLAN MAY 13, 2022

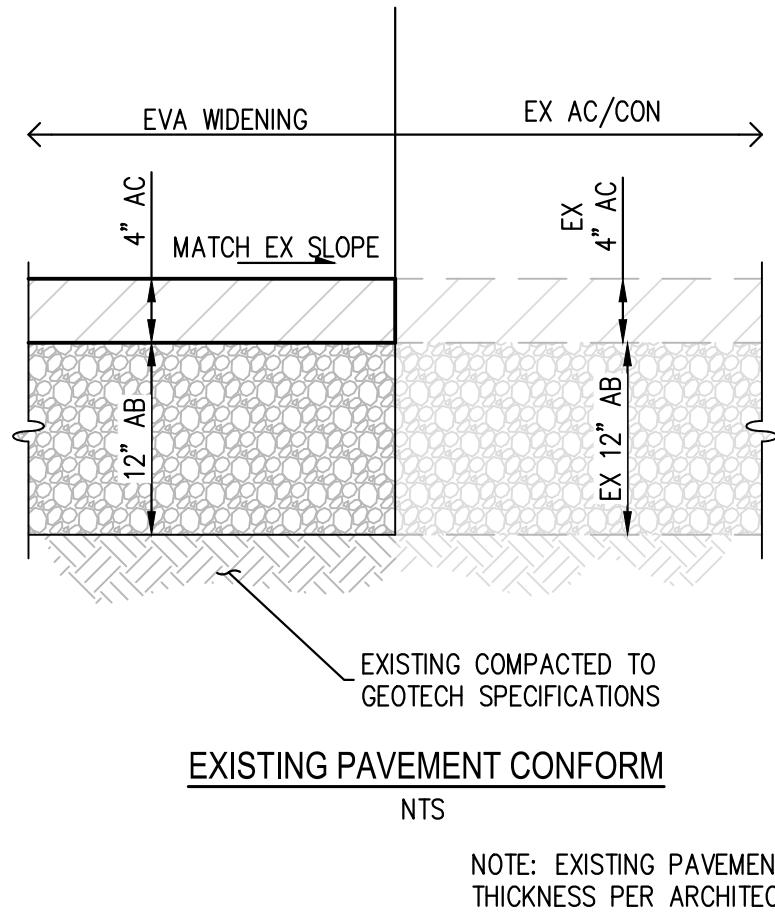

Phasing Legend

	Concrete Phase 1: - Start (demo) = 5/23/2022 - Complete (concrete) = 6/8/2022
	Concrete Phase 2: - Start (demo) = 5/23/2022 - Complete (concrete) = 6/10/2022
	Concrete Phase 3: - Start (demo) = 5/23/2022 - Complete (concrete) = 6/14/2022
	Concrete Phase 4: - Start (demo) = 5/23/2022 - Complete (concrete) = 6/16/2022
	Concrete Phase 5: - Start (demo) = 5/30/2022 - Complete (concrete) = 6/20/2022
	Concrete Phase 6: - Start (demo) = 5/30/2022 - Complete (concrete) = 6/22/2022

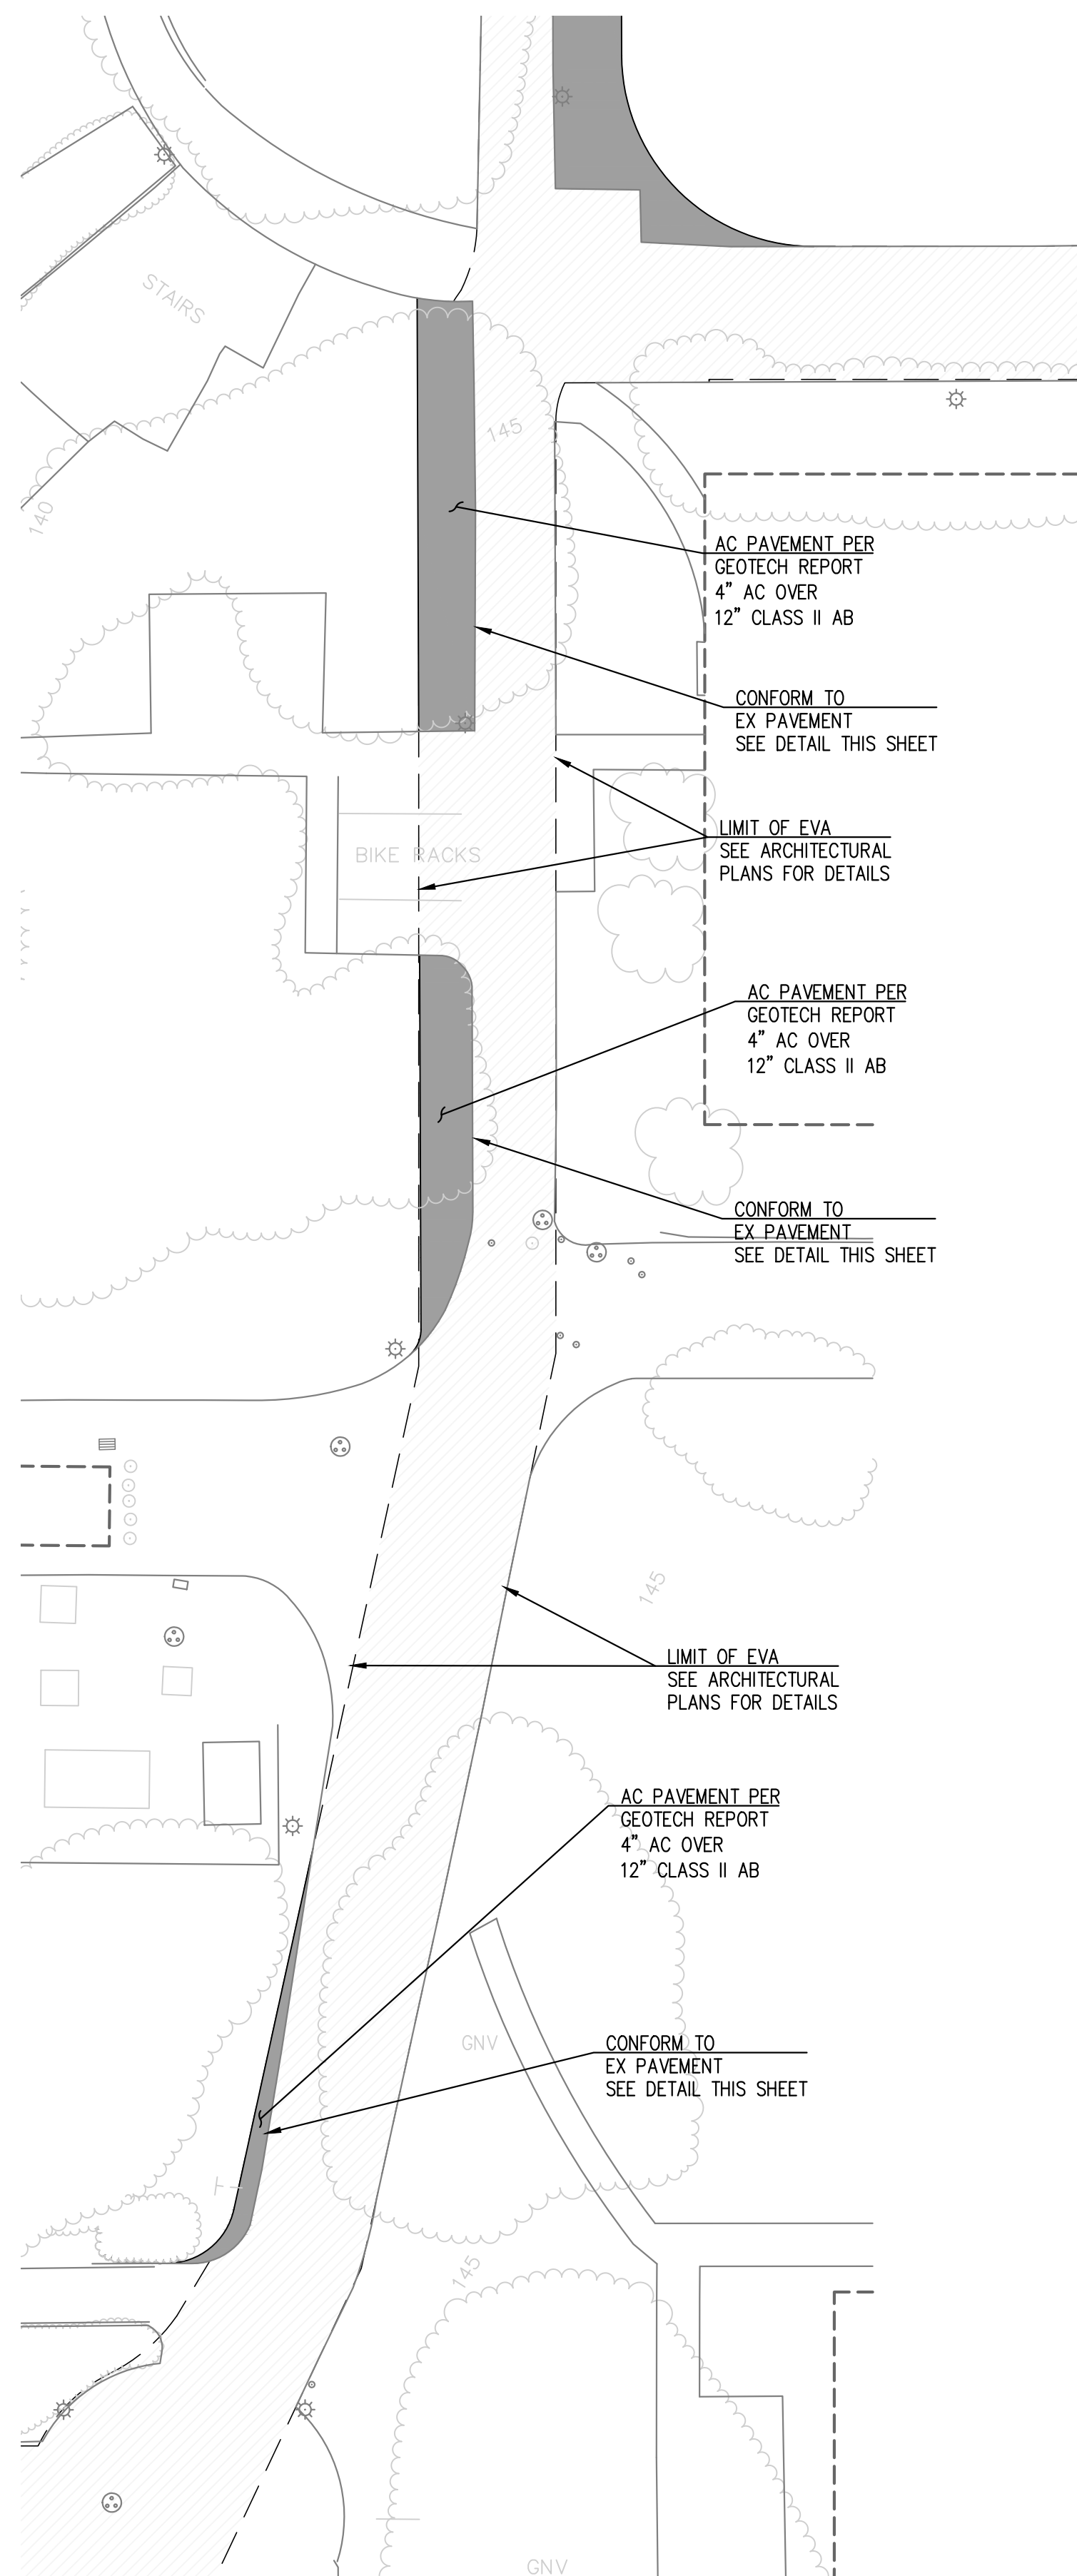

STEVENSON HALL RENOVATION

SONOMA STATE UNIVERSITY
1801 EAST COTATI AVENUE
ROHNERT PARK, CA 94928



ARCHITECTURE
INTERIORS
PLANNING URBAN DESIGN

Pier 1 Bay 2
The Embarcadero
SAN FRANCISCO
CALIFORNIA 94111

ARCH@EHDD.COM
T 415-285-9193
F 415-285-3866

Consultant



CIVIL ENGINEERING ASSOCIATES
Civil Engineers • Planners • Surveyors
2055 Colway Place
Suite 550
San Jose, CA 95110
T: (408) 453-1066

Stamp



Printing	Date
CLIENT SUBMITTAL	05-16-2020
ARCH UPDATE	04-15-2020
PERMIT SUBMITTAL - DSA	04-24-2020
95% CONSTRUCTION DOCUMENTS	05-15-2020
PERMIT SET	06-18-2020
PERMIT BACKCHECK #1	07-17-2020
PERMIT BACKCHECK #2	08-21-2020
SFM BACKCHECK 1	12-09-2020

Revisions and Description	Date
8 SFM BACKCHECK 1	12-09-2020

Scale
PER PLAN
Drawn by
ASA
Job Number
19-150
Sheet Title
PAVEMENT PLAN

Sheet Number

C3.0